


1 PLAN - EAST END
Scale: 1 : 2000

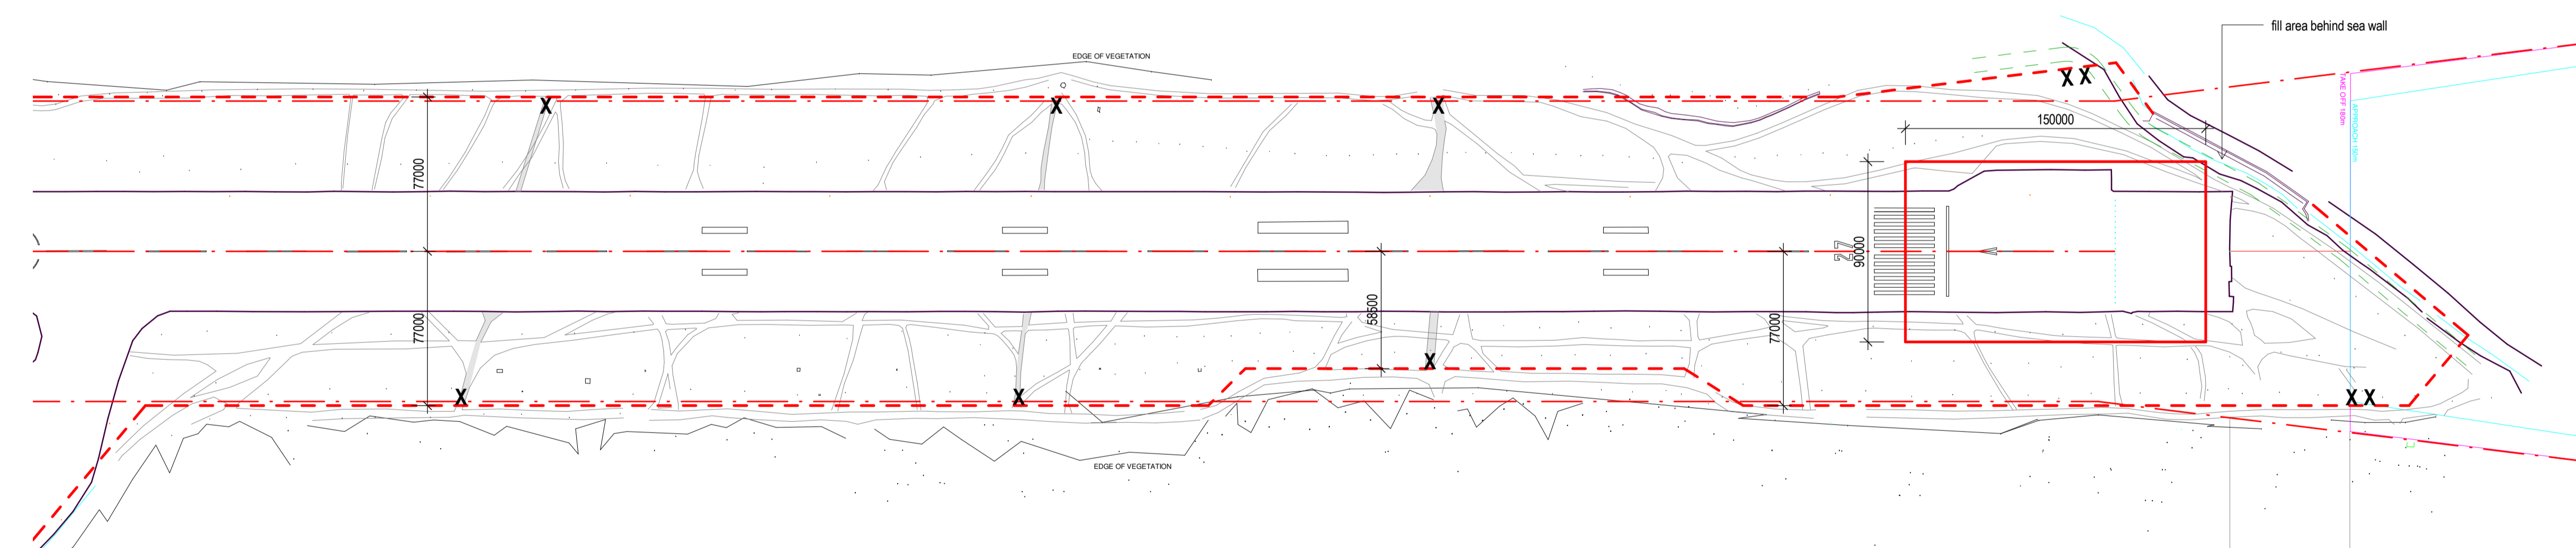

2 PLAN - WEST END
Scale: 1 : 2000

- LEGEND**
- Proposed fence alignment
 - X** Pedestrian gate
 - XX** Vehicle gate
 - - - 75 metre setback line
 - Proposed new road alignment
 - Proposed pedestrian paths

ISSUE	DATE	PURPOSE OF ISSUE	PREPARED BY	REVIEWED BY	APPROVED BY**
1	10.06.13	PRELIMINARY ISSUE			

** RECORDS OF APPROVAL FOR THE LATEST PURPOSE OF ISSUE ARE NOTED IN THE PROJECT TIMELINE.

PLOT FILE RECORD: Q:\11.2 Current Projects\041301-MCTT Bonriki Airport\Fence Alignment\041301-MCTT Bonriki Airport.dwg
PRINT LOG: 10/06/2013 2:03:34 PM

TDS
TECHNICAL DESIGN SECTION
MINISTRY OF PUBLIC WORKS & UTILITIES
PO BOX 498
BETIO, TARAWA
REPUBLIC OF KIRIBATI
CENTRAL PACIFIC
PHONE: +686 26192

project
Bonriki Airport
client
MCTT

drawing title		
PLAN - FENCE LOCATION		
scale		
1 : 2000 at A1		
project number	drawing number	issue
041301	A01	1